




SCHNITT E - E

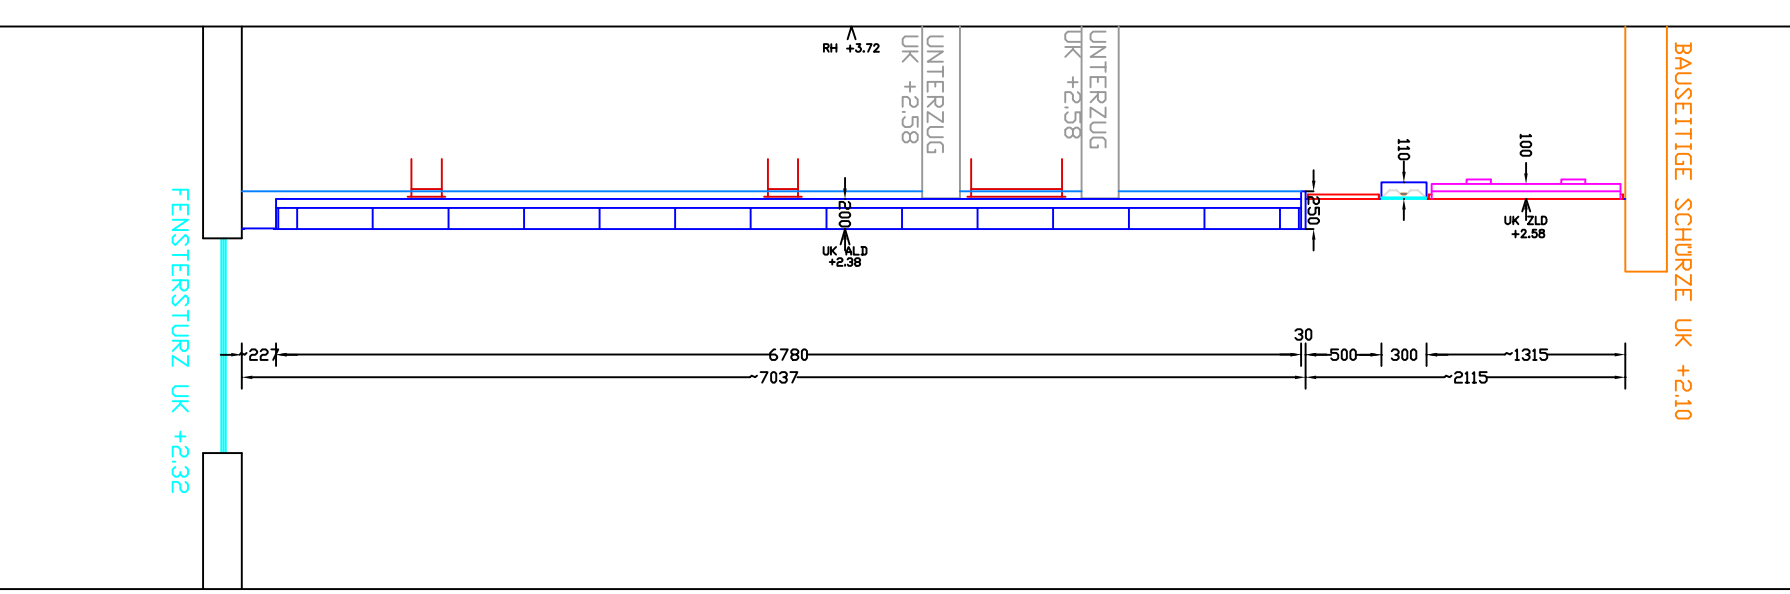



SCHNITT B - B

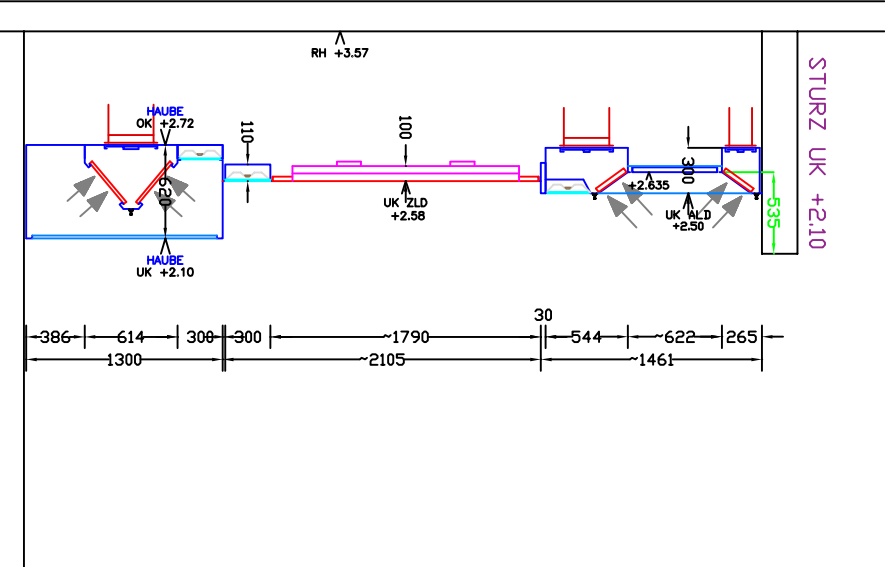


SCHNITT C - C

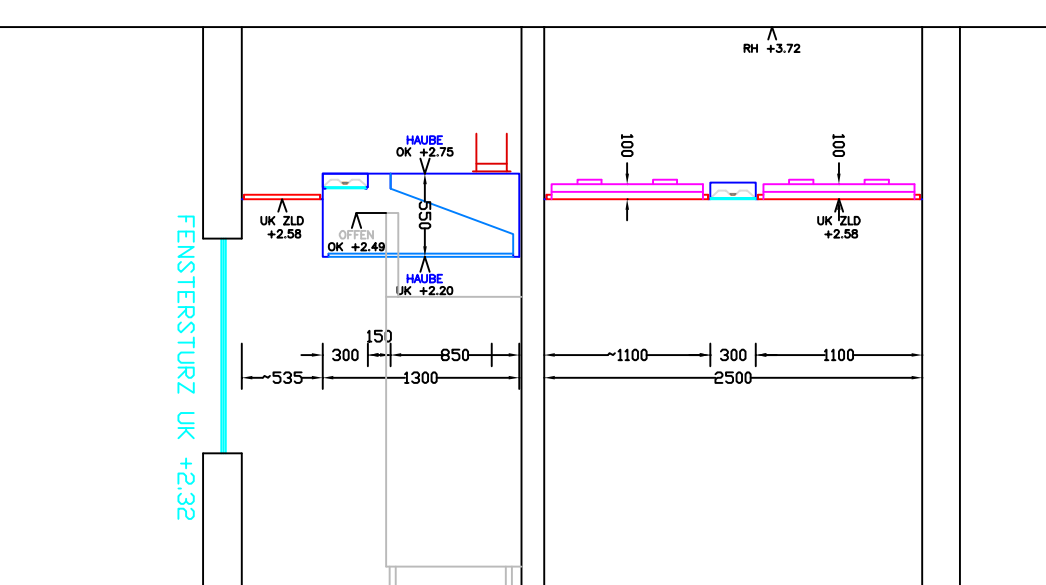

SCHNITT A - A

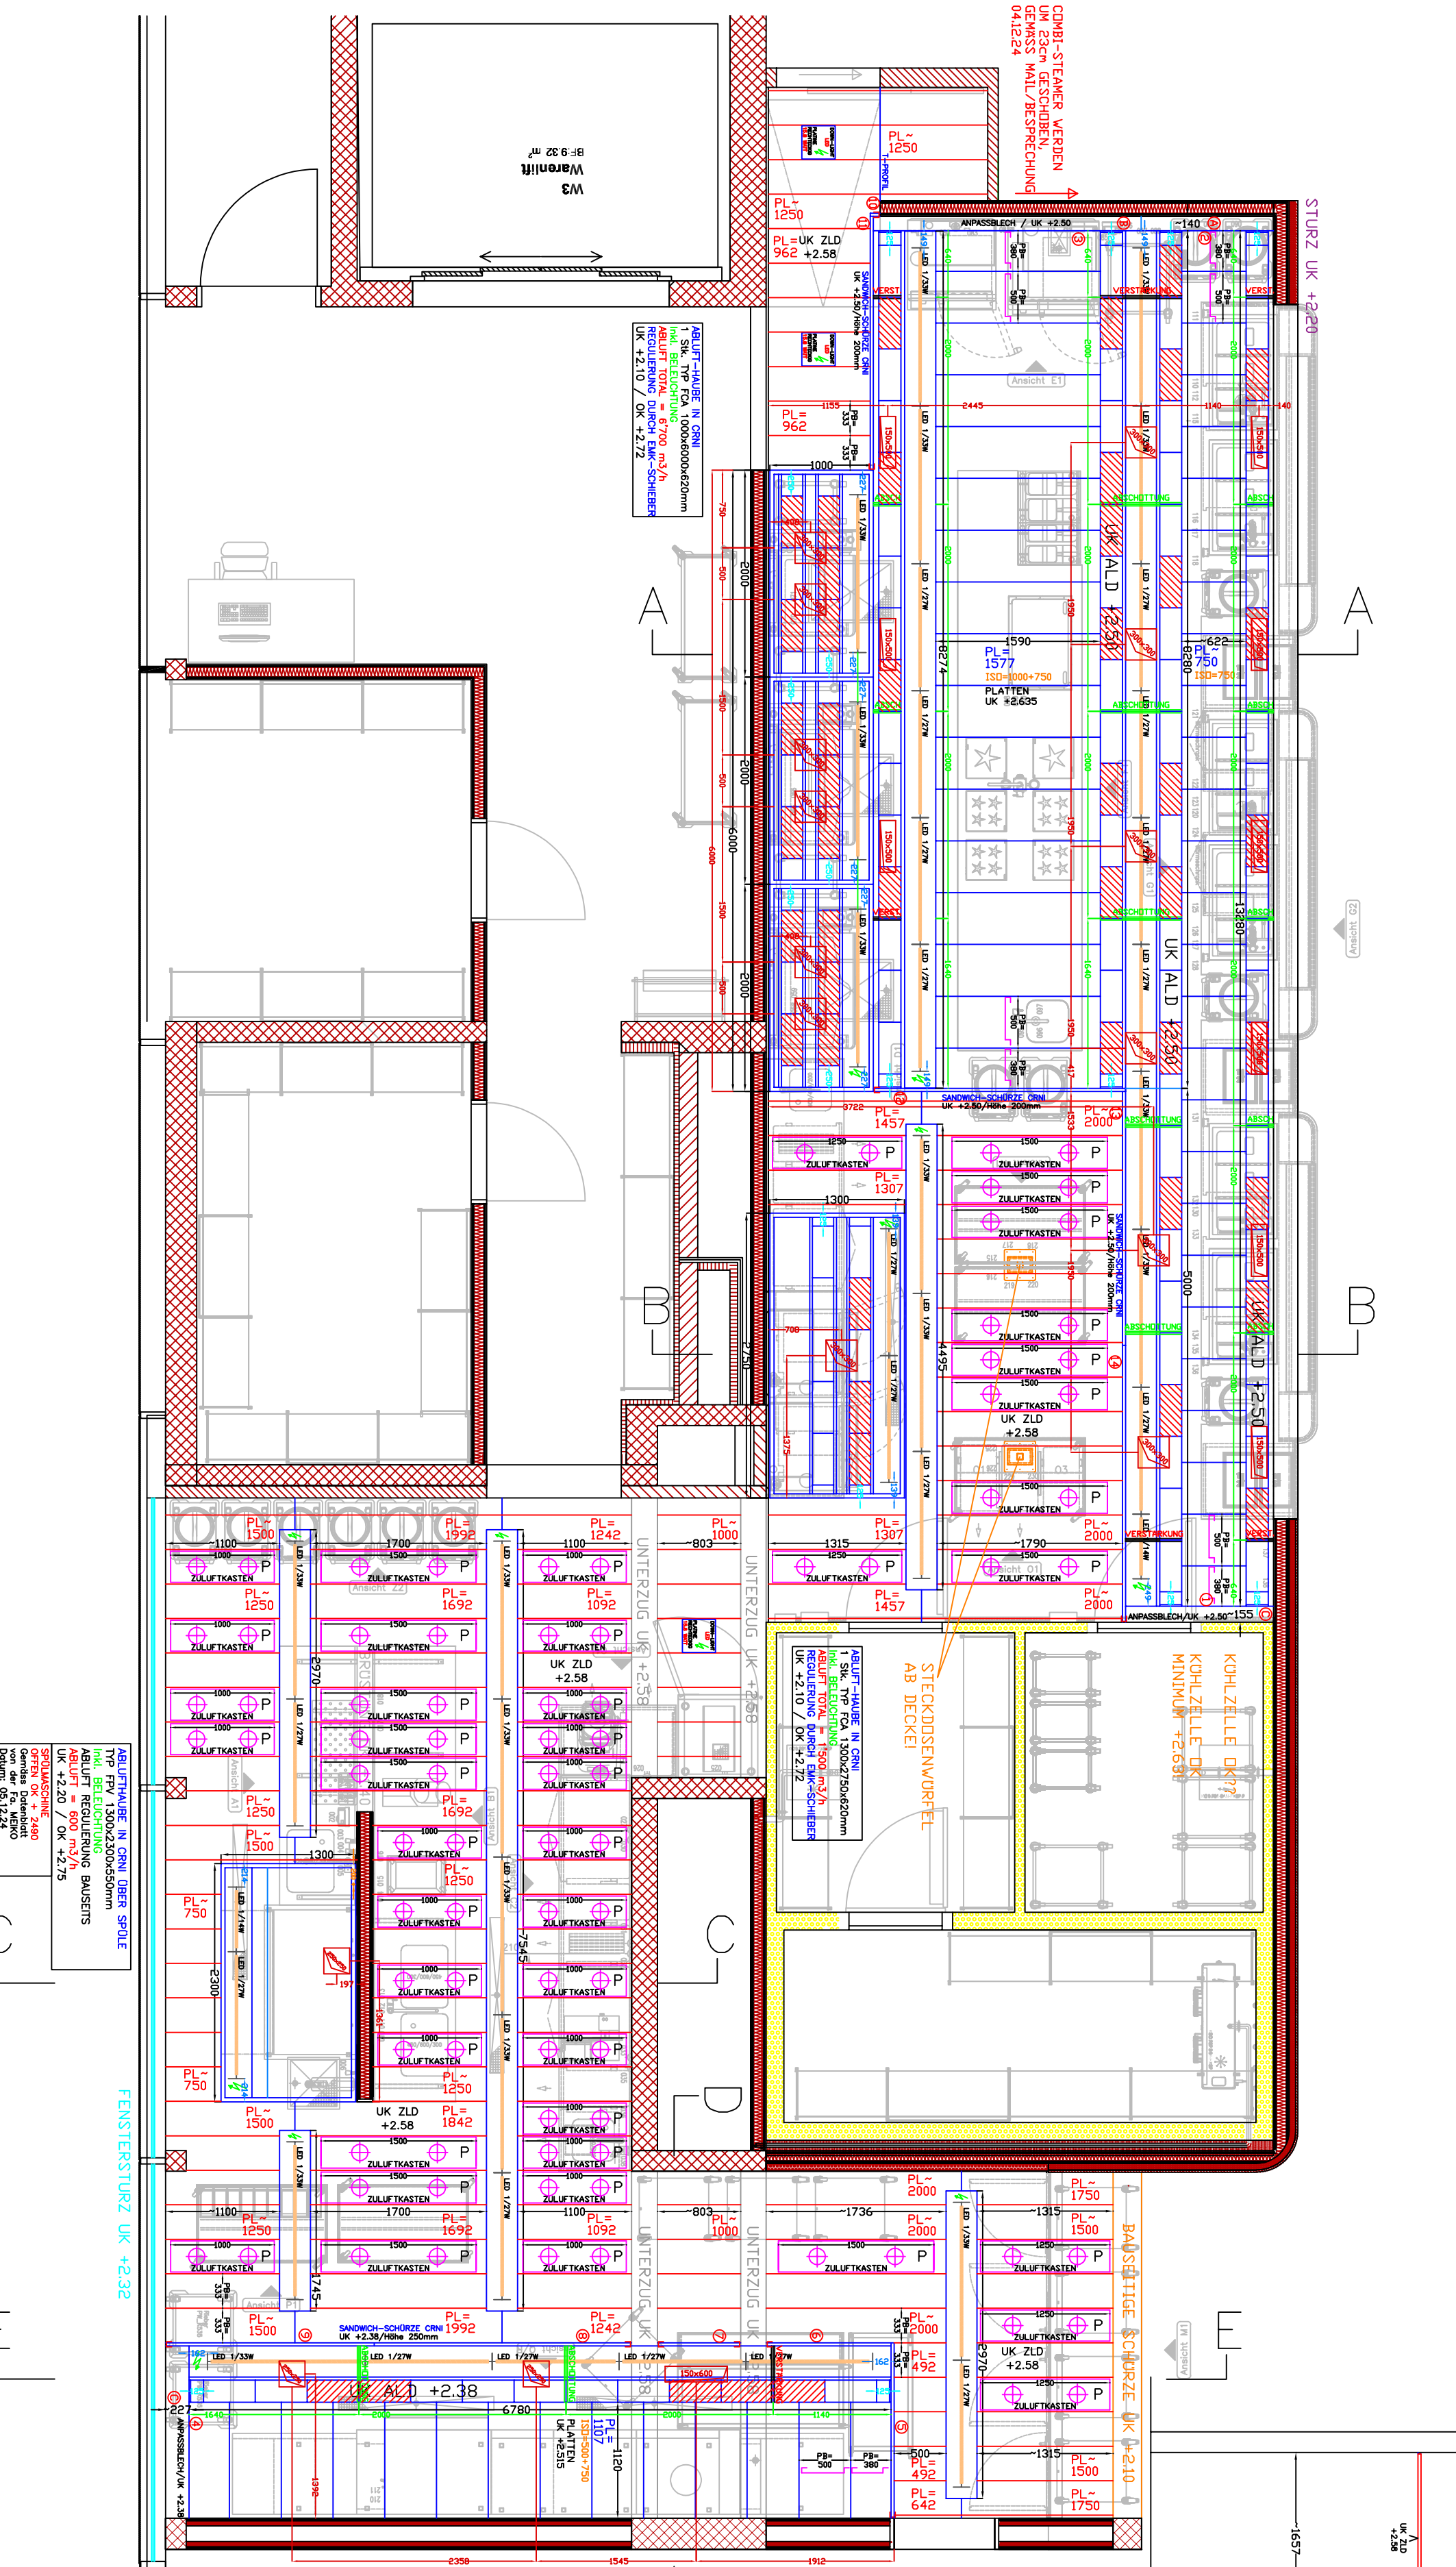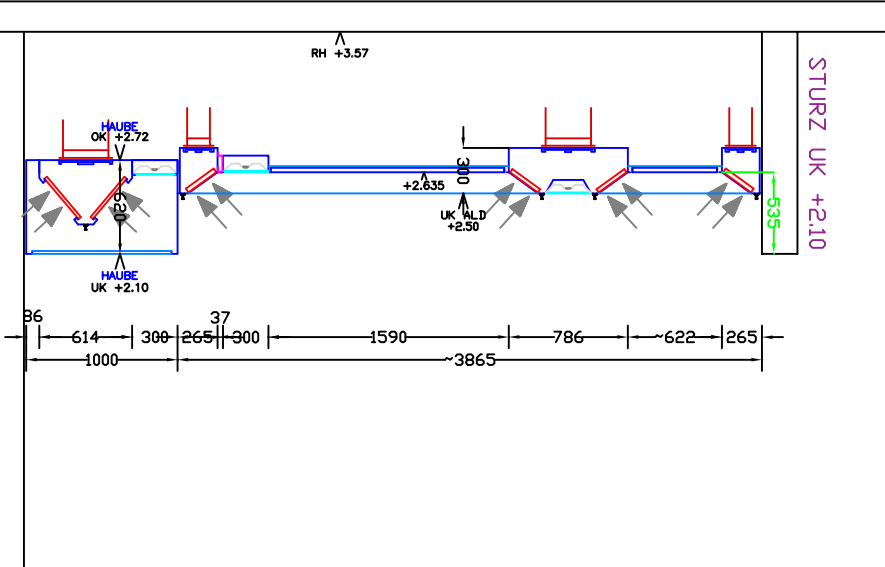

SCHNITT D - D

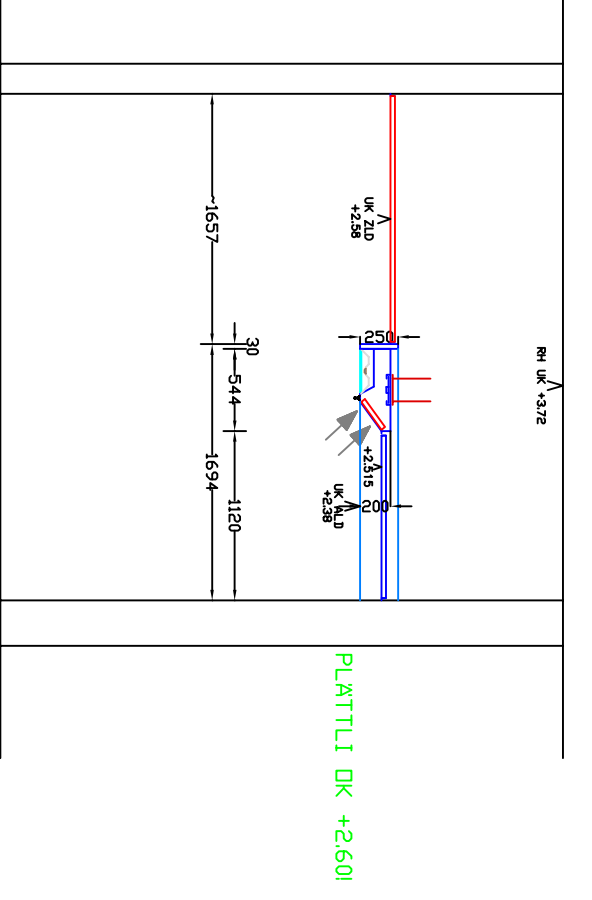



